
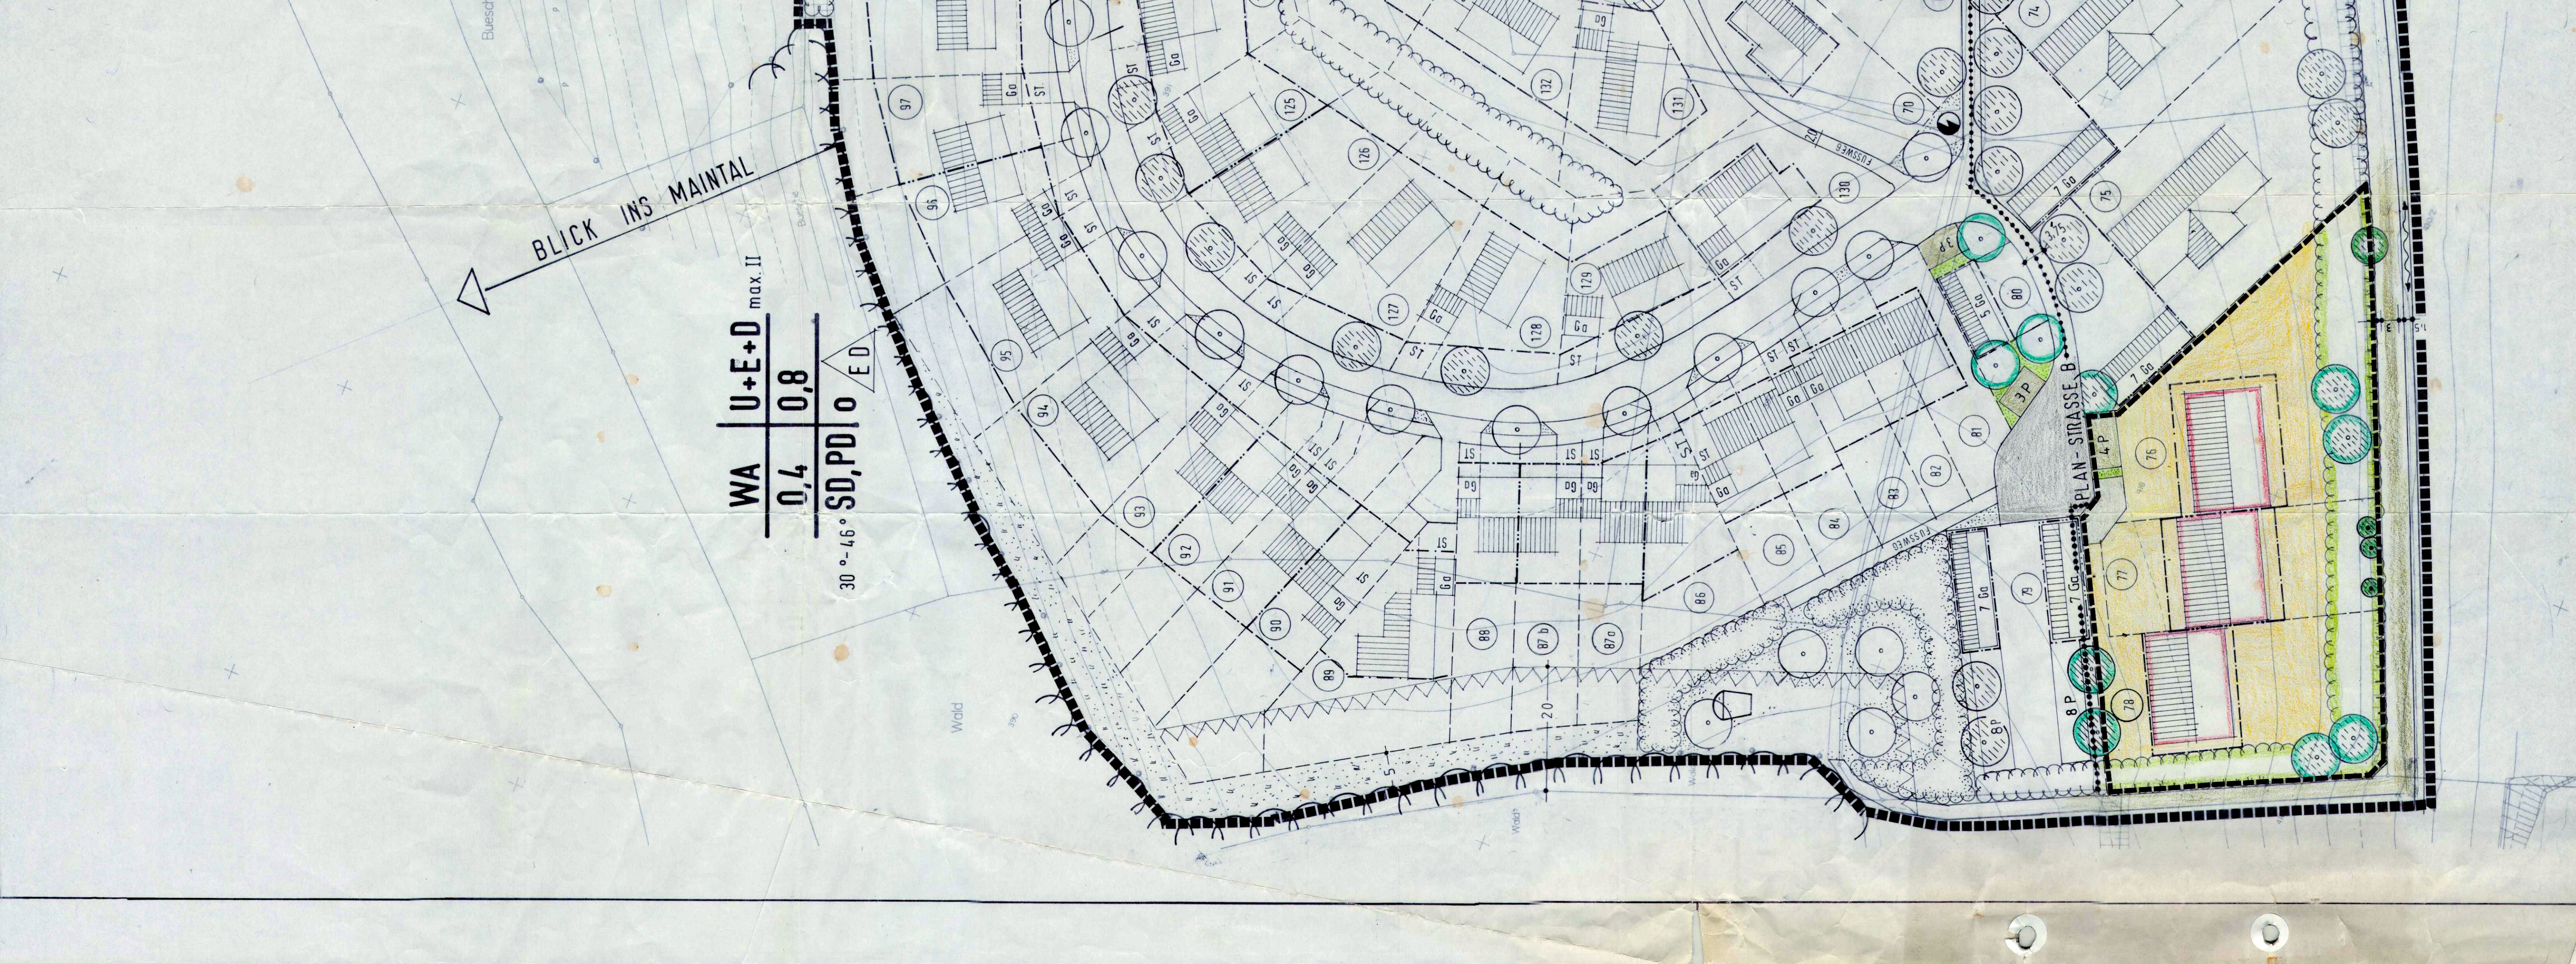
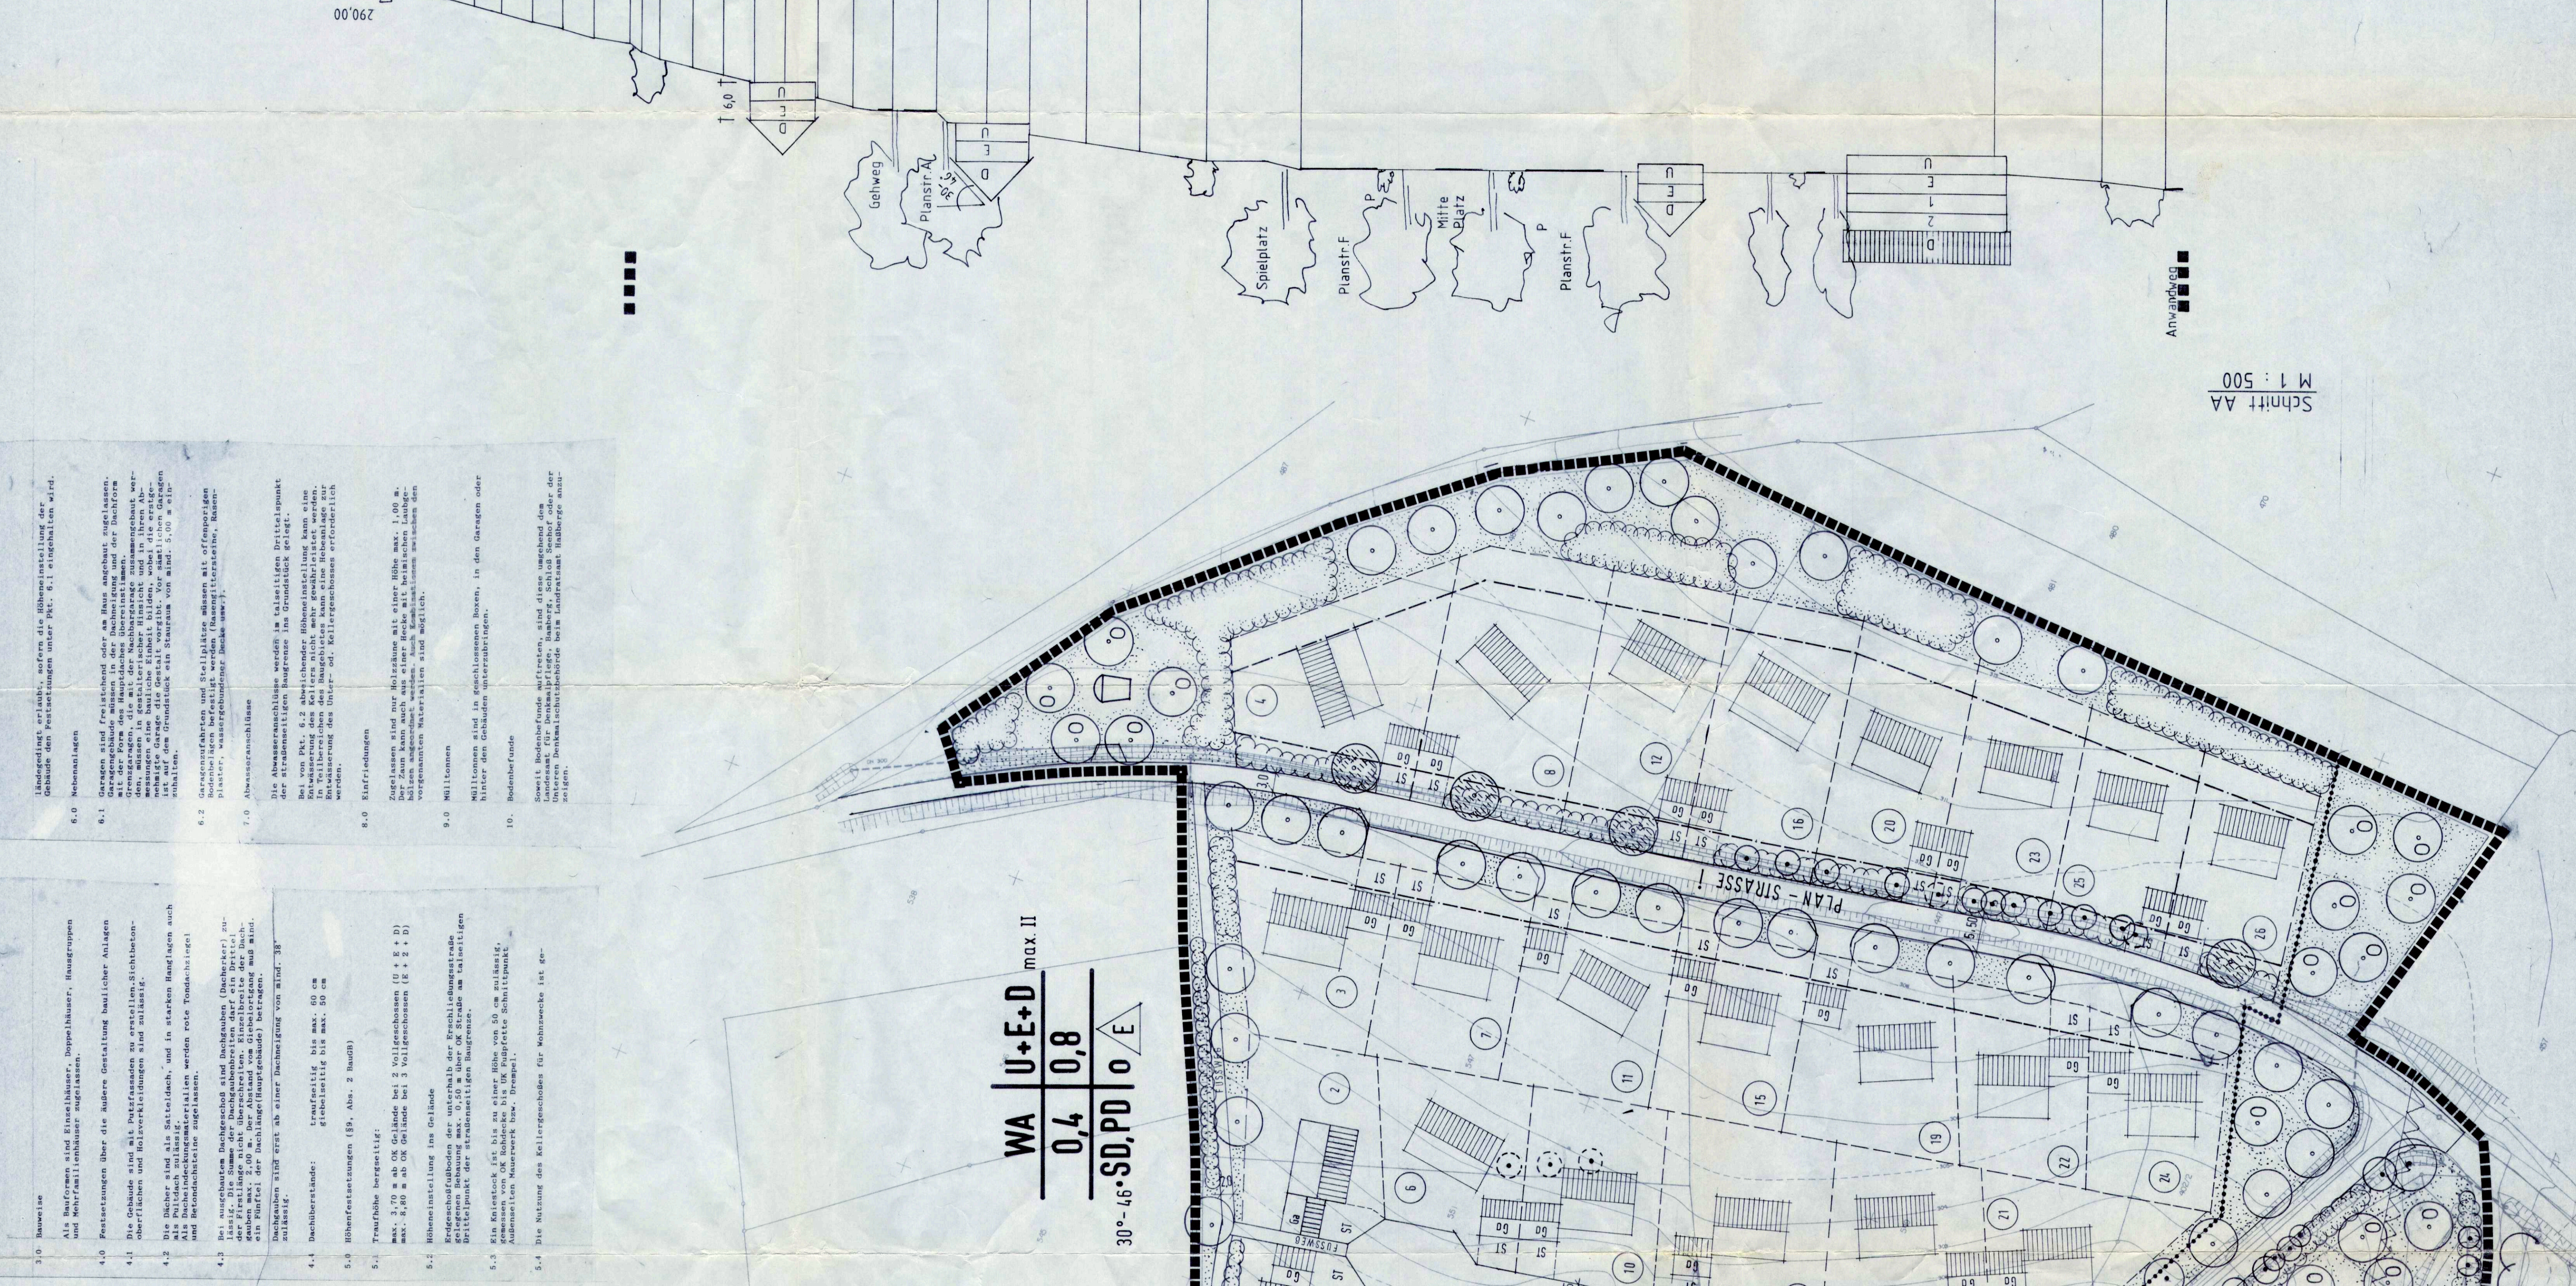





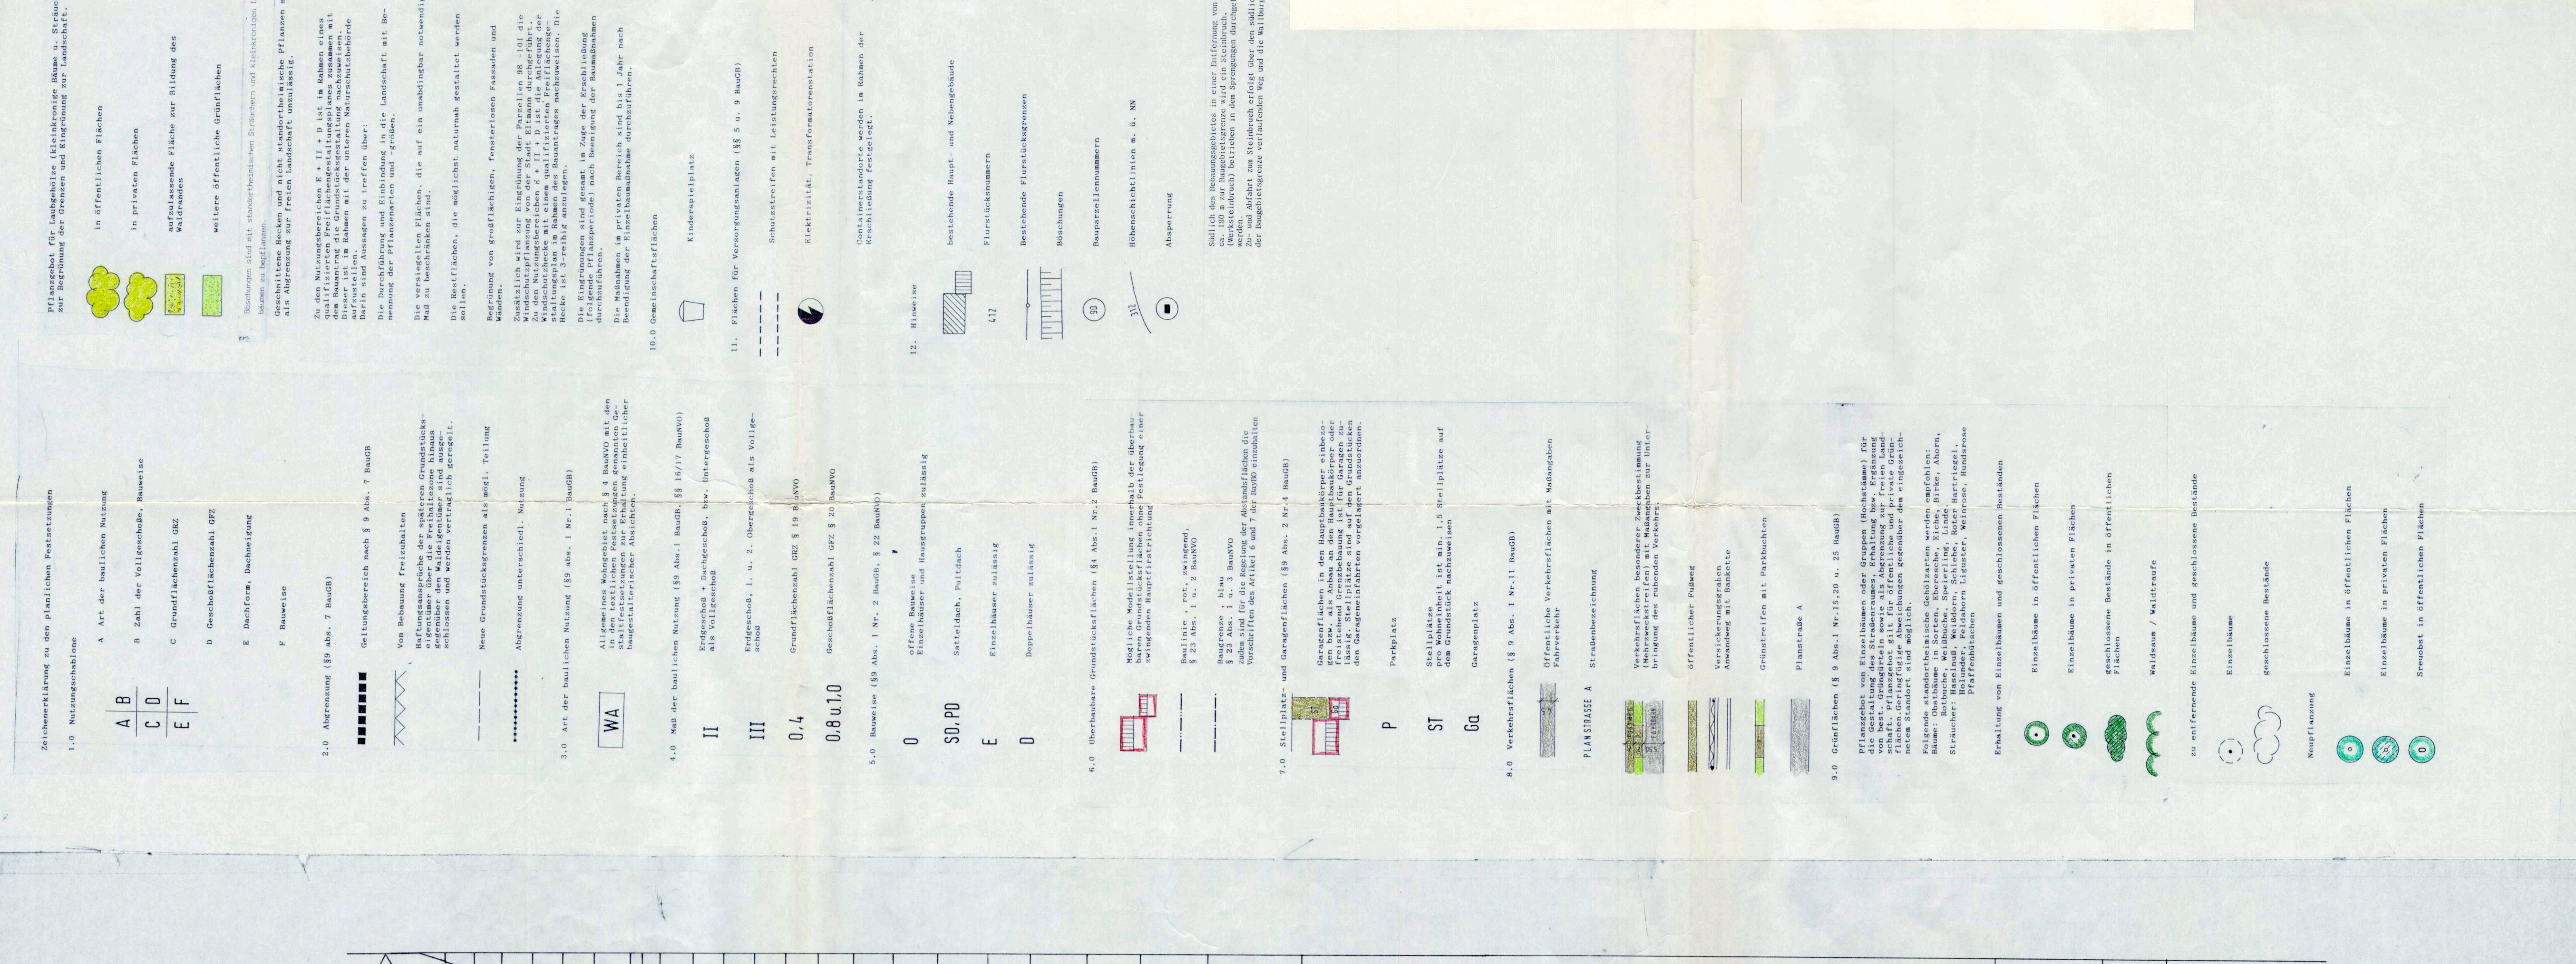

WA U+E+D max. II
0,4 0,8
SD, PD | 0 | E

WA III
0,4 1,0
SD, PD | 0 | D

WA U+E+D max. II
0,4 0,8
SD, PD | 0 | E

WA U+E+D max. III
0,4 1,0
SD, PD | 0 | D

WA U+E+D max. II
0,4 0,8
SD, PD | 0 | E

Bebauungsplan
Wohngebiet
Am Hahn



